

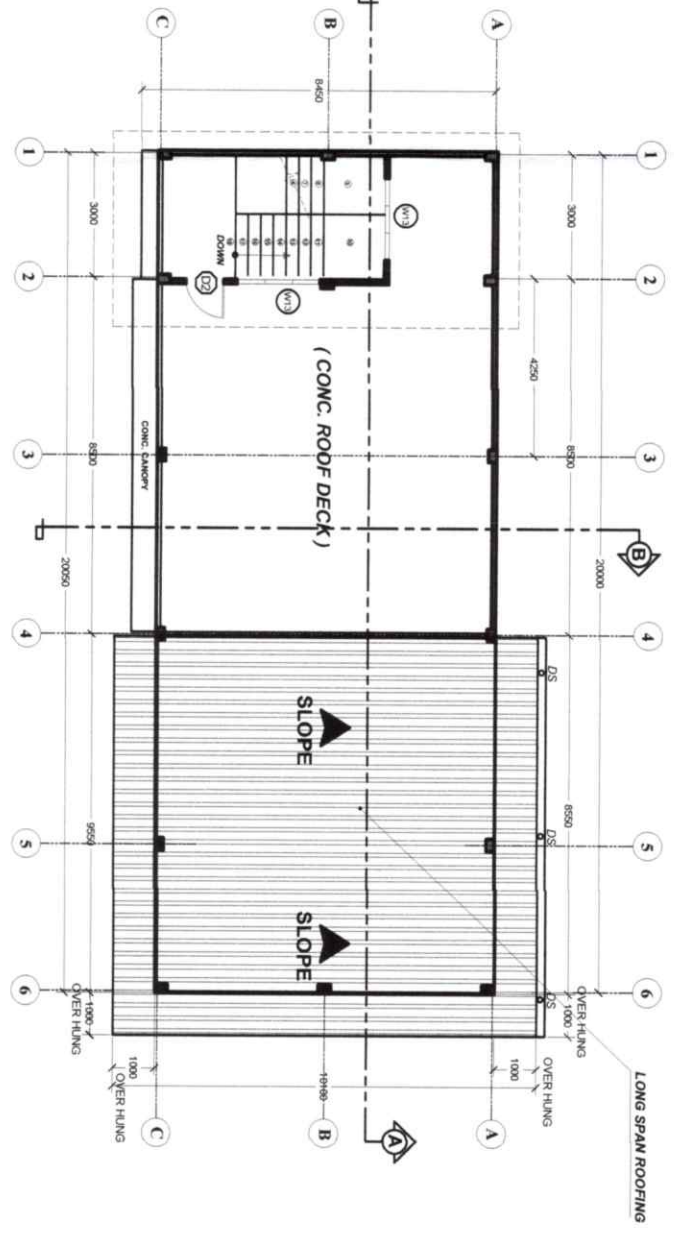



STAIR CASE PLAN
SCALE: 1:100 METER

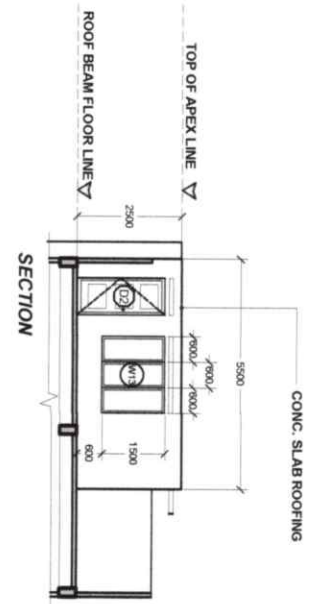

ROOF PLAN
SCALE: 1:100 METER

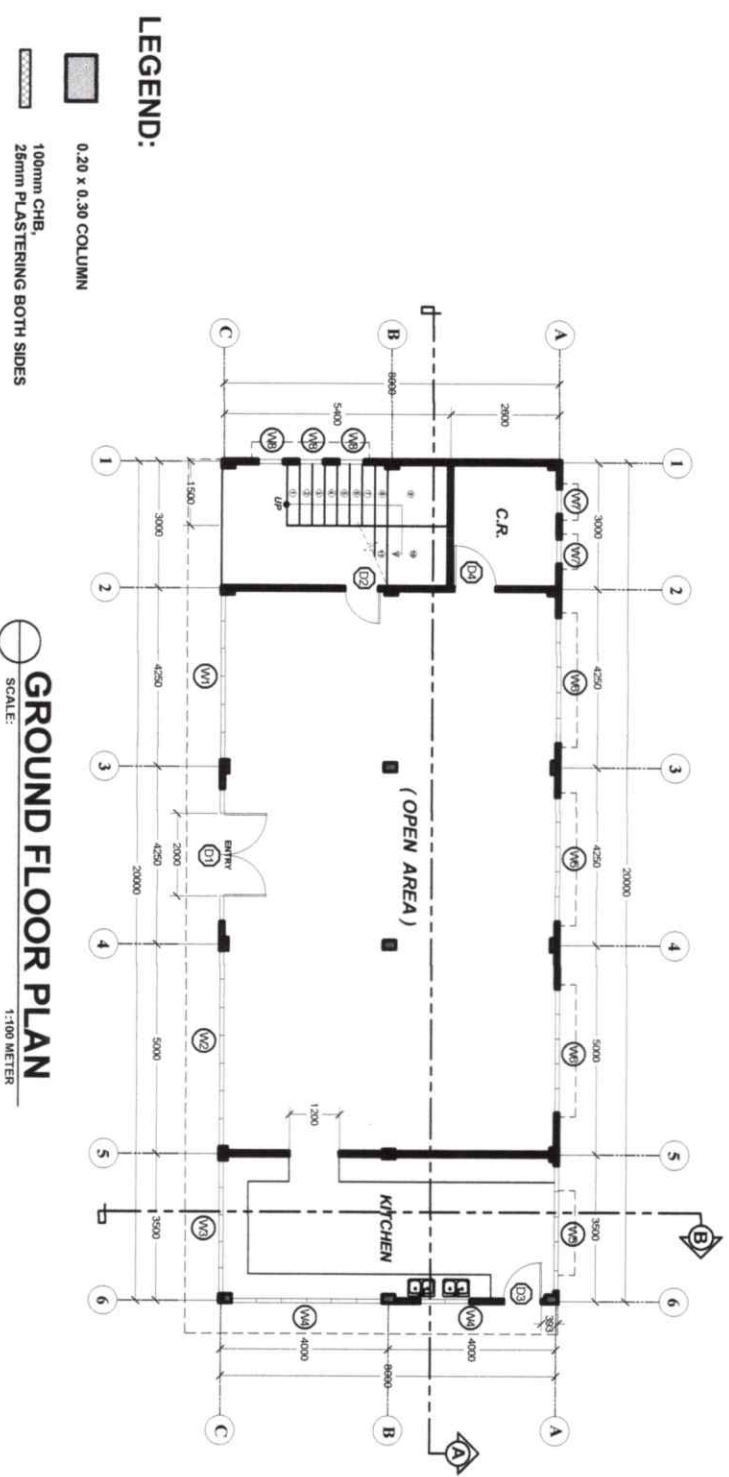

GROUND FLOOR PLAN
SCALE: 1:100 METER

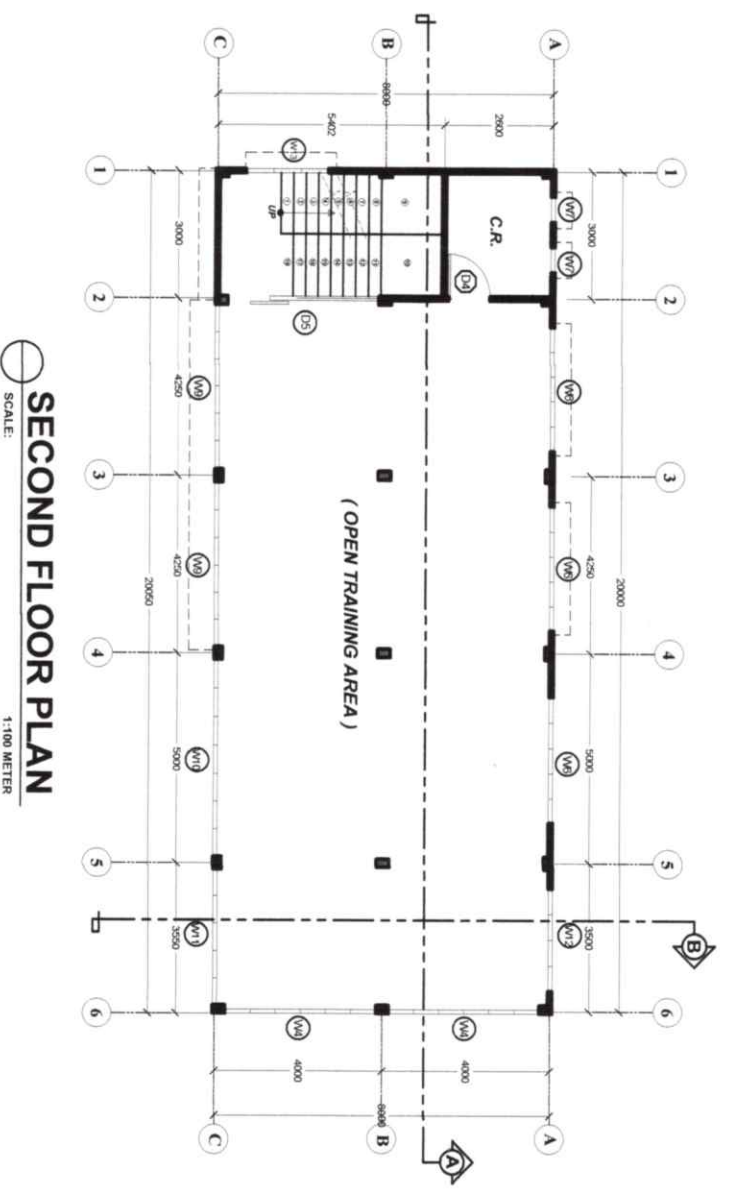

SECOND FLOOR PLAN
SCALE: 1:100 METER

LEGEND:
0.20 x 0.30 COLUMN
100mm CHB.
25mm PLASTERING BOTH SIDES



PROJECT TITLE:
PROPOSED CONSTRUCTION OF DA TRAINING CENTER
LOCATION: CABATUAN, ILOILO

APPROVED BY:
Rigoberto T. Valenzuela
RIGOBERTO T. VALENZUELA
MUNICIPAL ENGINEER

CHECKED BY:
Hon. Elpidio G. Pujayo
HON. ELPIDIO G. PUJAYO
MUNICIPAL MAYOR

SHEET CONTENTS:
AS SHOWN

SHEET NO.
A 2
CADD BY: CORTIZ
PREPARED BY:
DATE: