



BUILDING OFFICIAL

STRUCTURAL

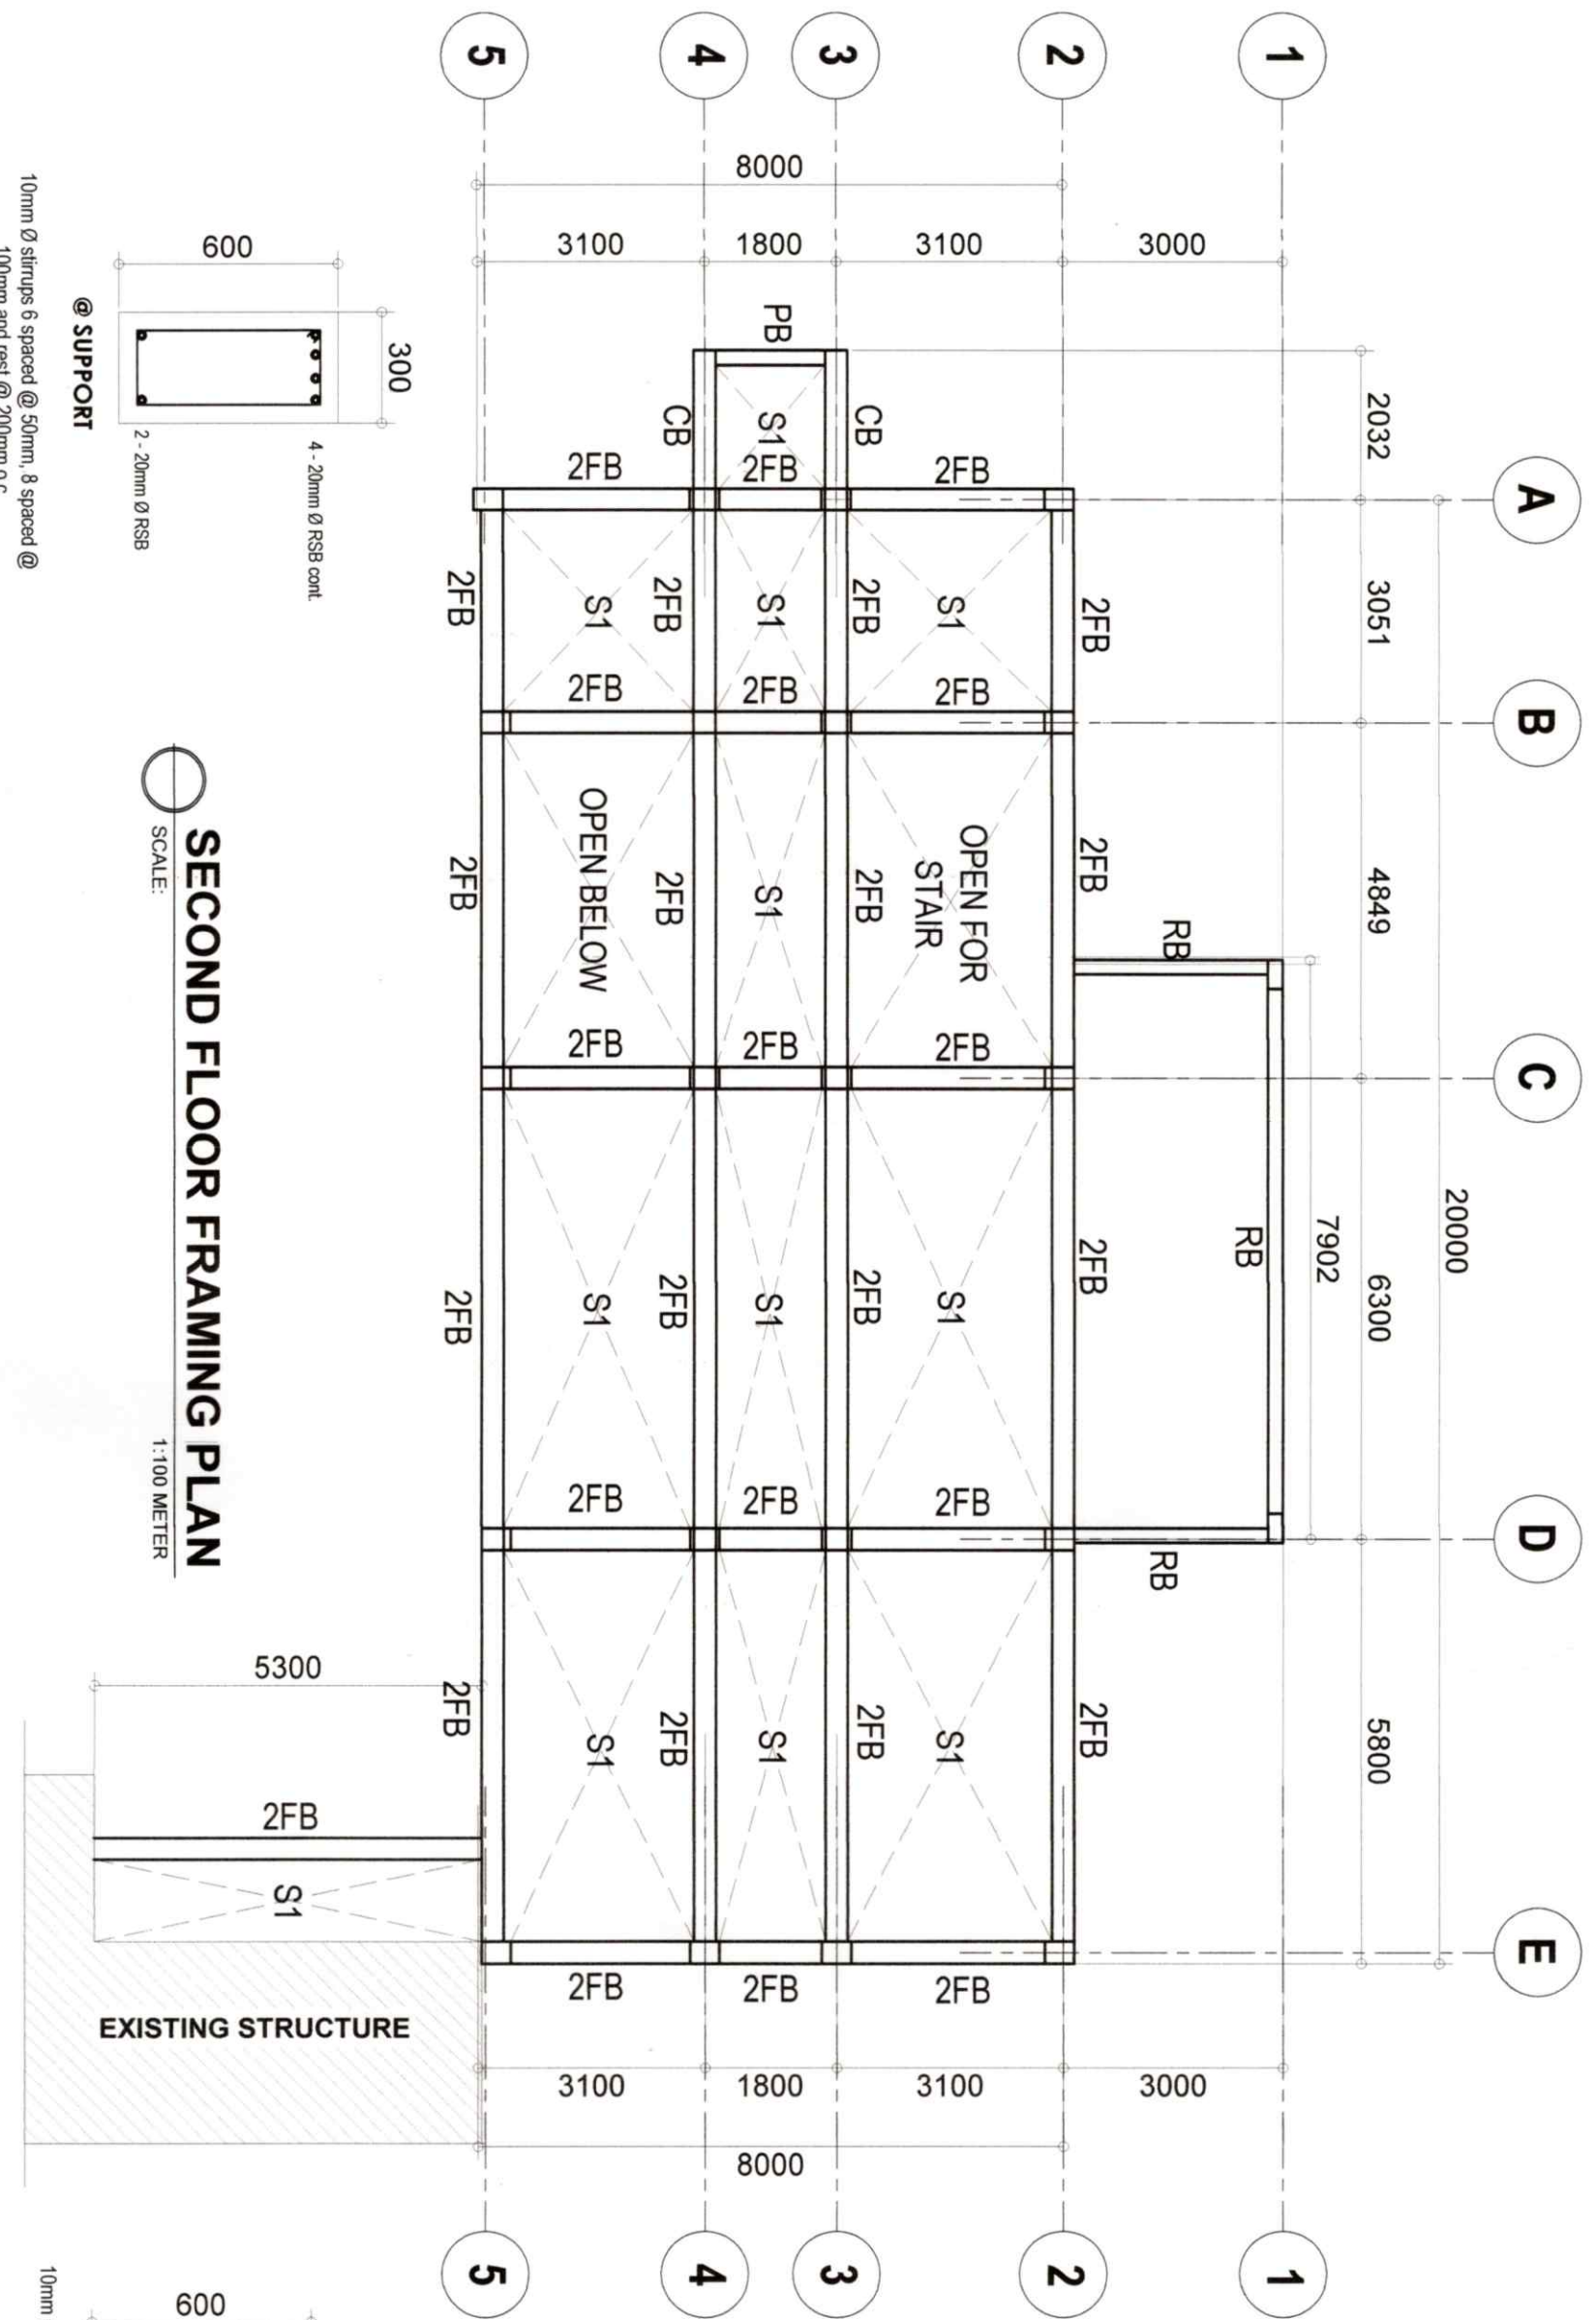


**SECOND FLOOR FRAMING PLAN**  
SCALE: 1:100 METER

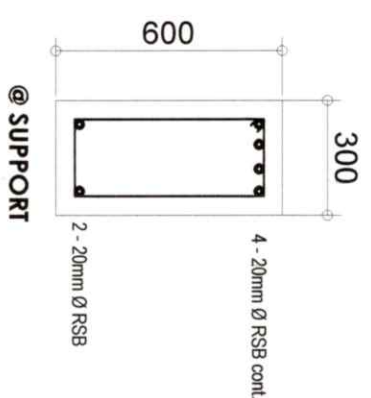


10mm  $\varnothing$  stirrups 6 spaced @ 50mm, 8 spaced @ 100mm and rest @ 200mm o.c.

**CANTILIVER BEAM DETAIL (CB)**  
SCALE: 1:20 METER

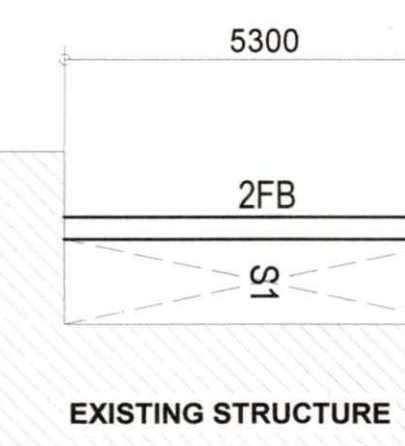

10mm  $\varnothing$  stirrups spaced @ 100mm o.c.

**PARAPET BEAM DETAIL (PB)**  
SCALE: 1:20 METER

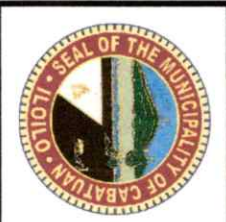

PROJECT TITLE:  
**EXTENSION OF RURAL HEALTH UNIT**  
LOCATION: CABATUAN, ILOILO

SEC. 33  
R.A. 9266  
REGULATIONS, SPECIFICATIONS, RULES AND SEALS OR STAMPS, AS AN INSTRUMENTS OF SERVICE, ARE THE PROPERTY & DOCUMENTS OF THE ARCHITECT. WHETHER THE OBJECT FOR WHICH THEY ARE MADE IS EXECUTED OR NOT, IT SHALL BE UNLAWFUL FOR ANY PERSON, WITHOUT THE WRITTEN CONSENT OF THE ARCHITECT OR AUTHOR OF SAID DOCUMENTS TO REPRODUCE OR IN ANY MANNER TO COPIE OR TO PUBLISH OR TO USE THE CONTENTS OF SAID DOCUMENTS FOR THE SERVICE OF OTHER PROJECTS OF BUILDINGS, WHETHER EXECUTED PARTIALLY OR IN WHOLE.

PREPARED BY:  
1  
**JOSE JOEL S. PARRIS, JR.**  
BUILDING INSPECTOR

CHECKED BY:  
**RIO ARMANDO T. VALENZUELA**  
MUNICIPAL ENGINEER

APPROVED BY:  
**HON. ELIZALDE G. PUEYO**  
MUNICIPAL MAYOR

SHEET CONTENTS: AS SHOWN  
SHEET NO.: S-3  
CHECKED BY: JOHN ROVEL CORTIZ  
DATE: