



COLUMN DETAIL
SCALE: 1:15 METER

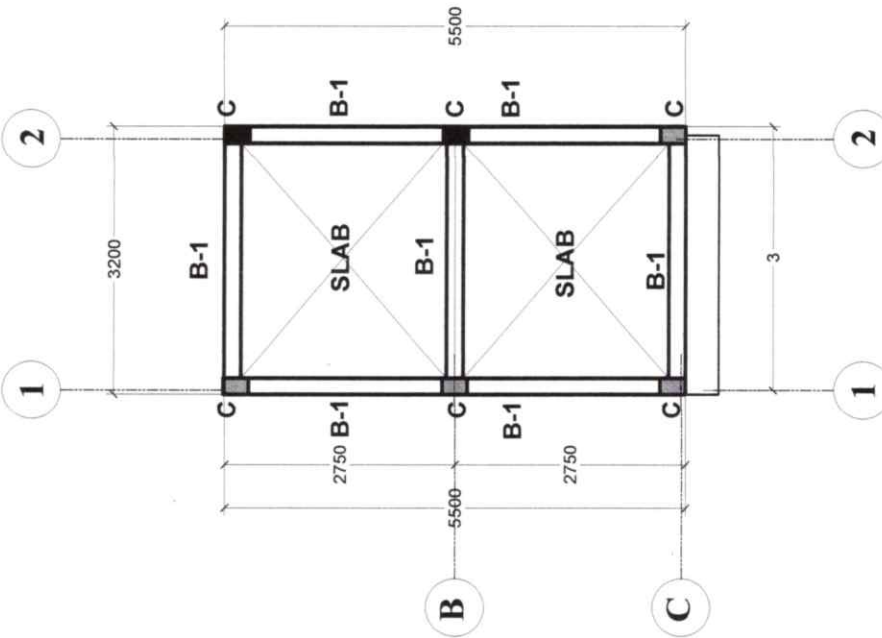

STAIR CASE FRAMING PLAN
SCALE: 1:50 METER

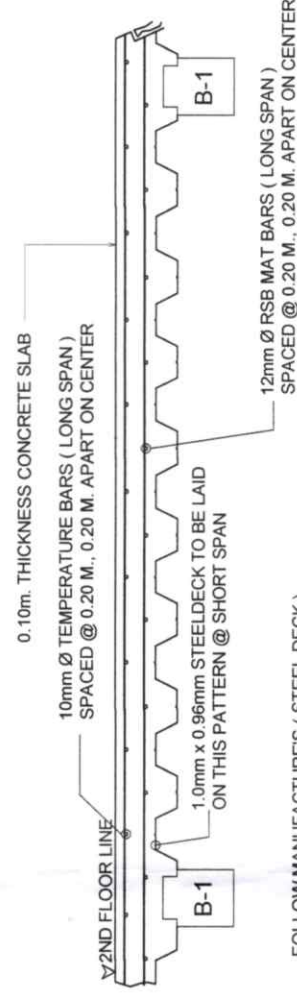

SLAB SECTION W/ STEEL DECK
DRAWN NOT TO SCALE

NOTES : FOLLOW MANUFACTURERS (STEEL DECK)
RECOMMENDED CONSTRUCTION DETAILS
AND INSTRUCTION.



PROJECT TITLE:

PROPOSED CONSTRUCTION OF DA TRAINING CENTER

LOCATION: CABATUAN, ILOILO

CHECKED BY:

RICARMANDO T. VALENZUELA
MUNICIPAL ENGINEER

APPROVED BY:

HON. ELIZALDE G. PUJAYO
MUNICIPAL MAYOR

SHEET CONTENTS

AS SHOWN

SHEET NO.

S 1

CADD BY: CORTZ
PREPARED BY:
DATE: