





PERSPECTIVE

THIS SITE

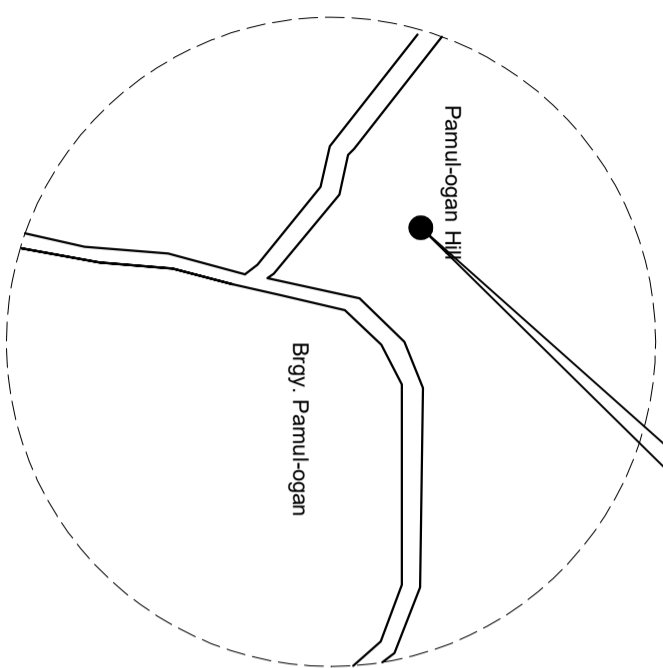


VICINITY MAP
SCALE: NTS.

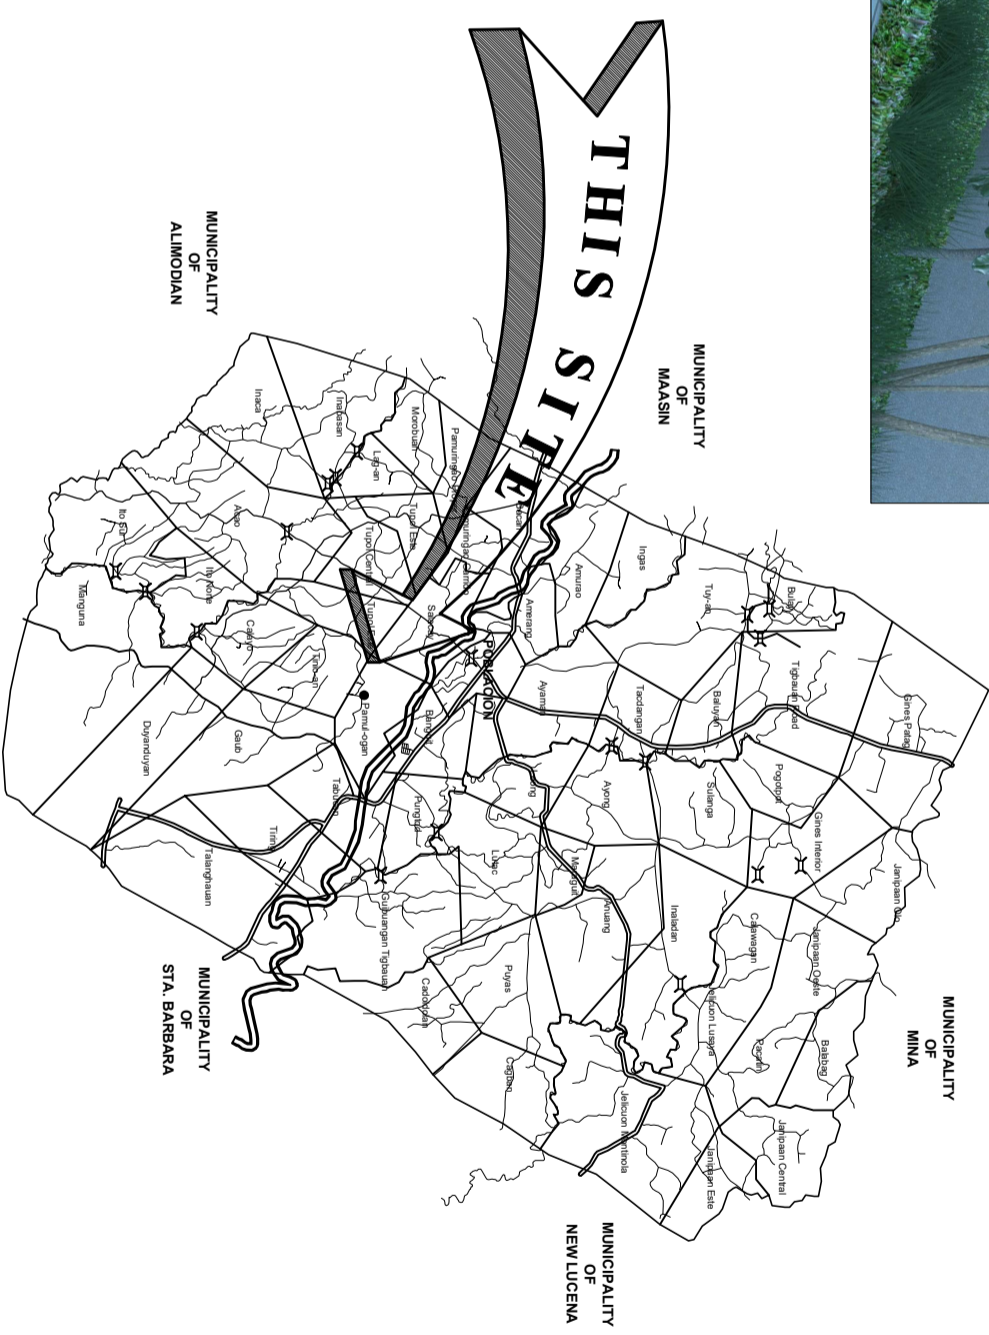

LOCATION MAP
SCALE: NTS.

MECHANICAL	
ELECTRICAL	
SANITARY	
STRUCTURAL	
ARCHITECTURAL	
LAND USE & ZONING	
LINE & GRADE	

	PROJECT TITLE:	SEC. 33	R.A. 9266	PREPARED BY:	CHECKED BY:	APPROVED BY:	SHEET CONTENTS	SHEET NO.
	CONSTRUCTION OF GREEN C.R	DRAWINGS & SPECIFICATIONS DULY SIGNED & SEALED OR STAMPED, AS AN INSTRUMENTS OF SERVICE, ARE THE PROPERTY & DOCUMENTS OF THE ARCHITECT. NO PART THEREOF SHALL BE REPRODUCED, COPIED, EITHER IN WHOLE OR IN PART, FOR ANY PURPOSES WITHOUT THE WRITTEN CONSENT OF THE ARCHITECT OR AUTHOR OF SAID DOCUMENTS TO BE DUPLICATED OR TO MAKE COPIES OF SAID DOCUMENTS FOR USE IN THE REPRODUCTION OF AND FOR OTHER PROJECTS OF BUILDINGS, WHETHER EXECUTED PARTIALLY OR IN WHOLE.		JOSE JOEL S. PARIS, JR.	RIC ARMANDO T. VALENZUELA	HON. ELIZALDE G. PUEYO	AS SHOWN	CS-1
LOCATION: BRGY. PAMUL-OGAN, CABATUAN, ILOILO				BUILDING INSPECTOR	MUNICIPAL ENGINEER	MUNICIPAL MAYOR		CADDED BY : CORTIZ Checked by : DATE :