



PROJECT TITLE:
EXTENSION OF RURAL HEALTH UNIT

LOCATION: CABATUAN, ILOILO

SEC. 33
R.A. 9266


PREPARED BY:
JOSE JOEL S. PARIS, JR.
BUILDING INSPECTOR

CHECKED BY:
RIC ARMANDO T. MALENZUELA
MUNICIPAL ENGINEER

APPROVED BY:
HON. ELIZABETH G. PUERTO
MUNICIPAL MAYOR

SHEET CONTENTS: AS SHOWN
SHEET NO.: **P-1**

SANITARY LAY-OUT
SCALE: 1:100 METER

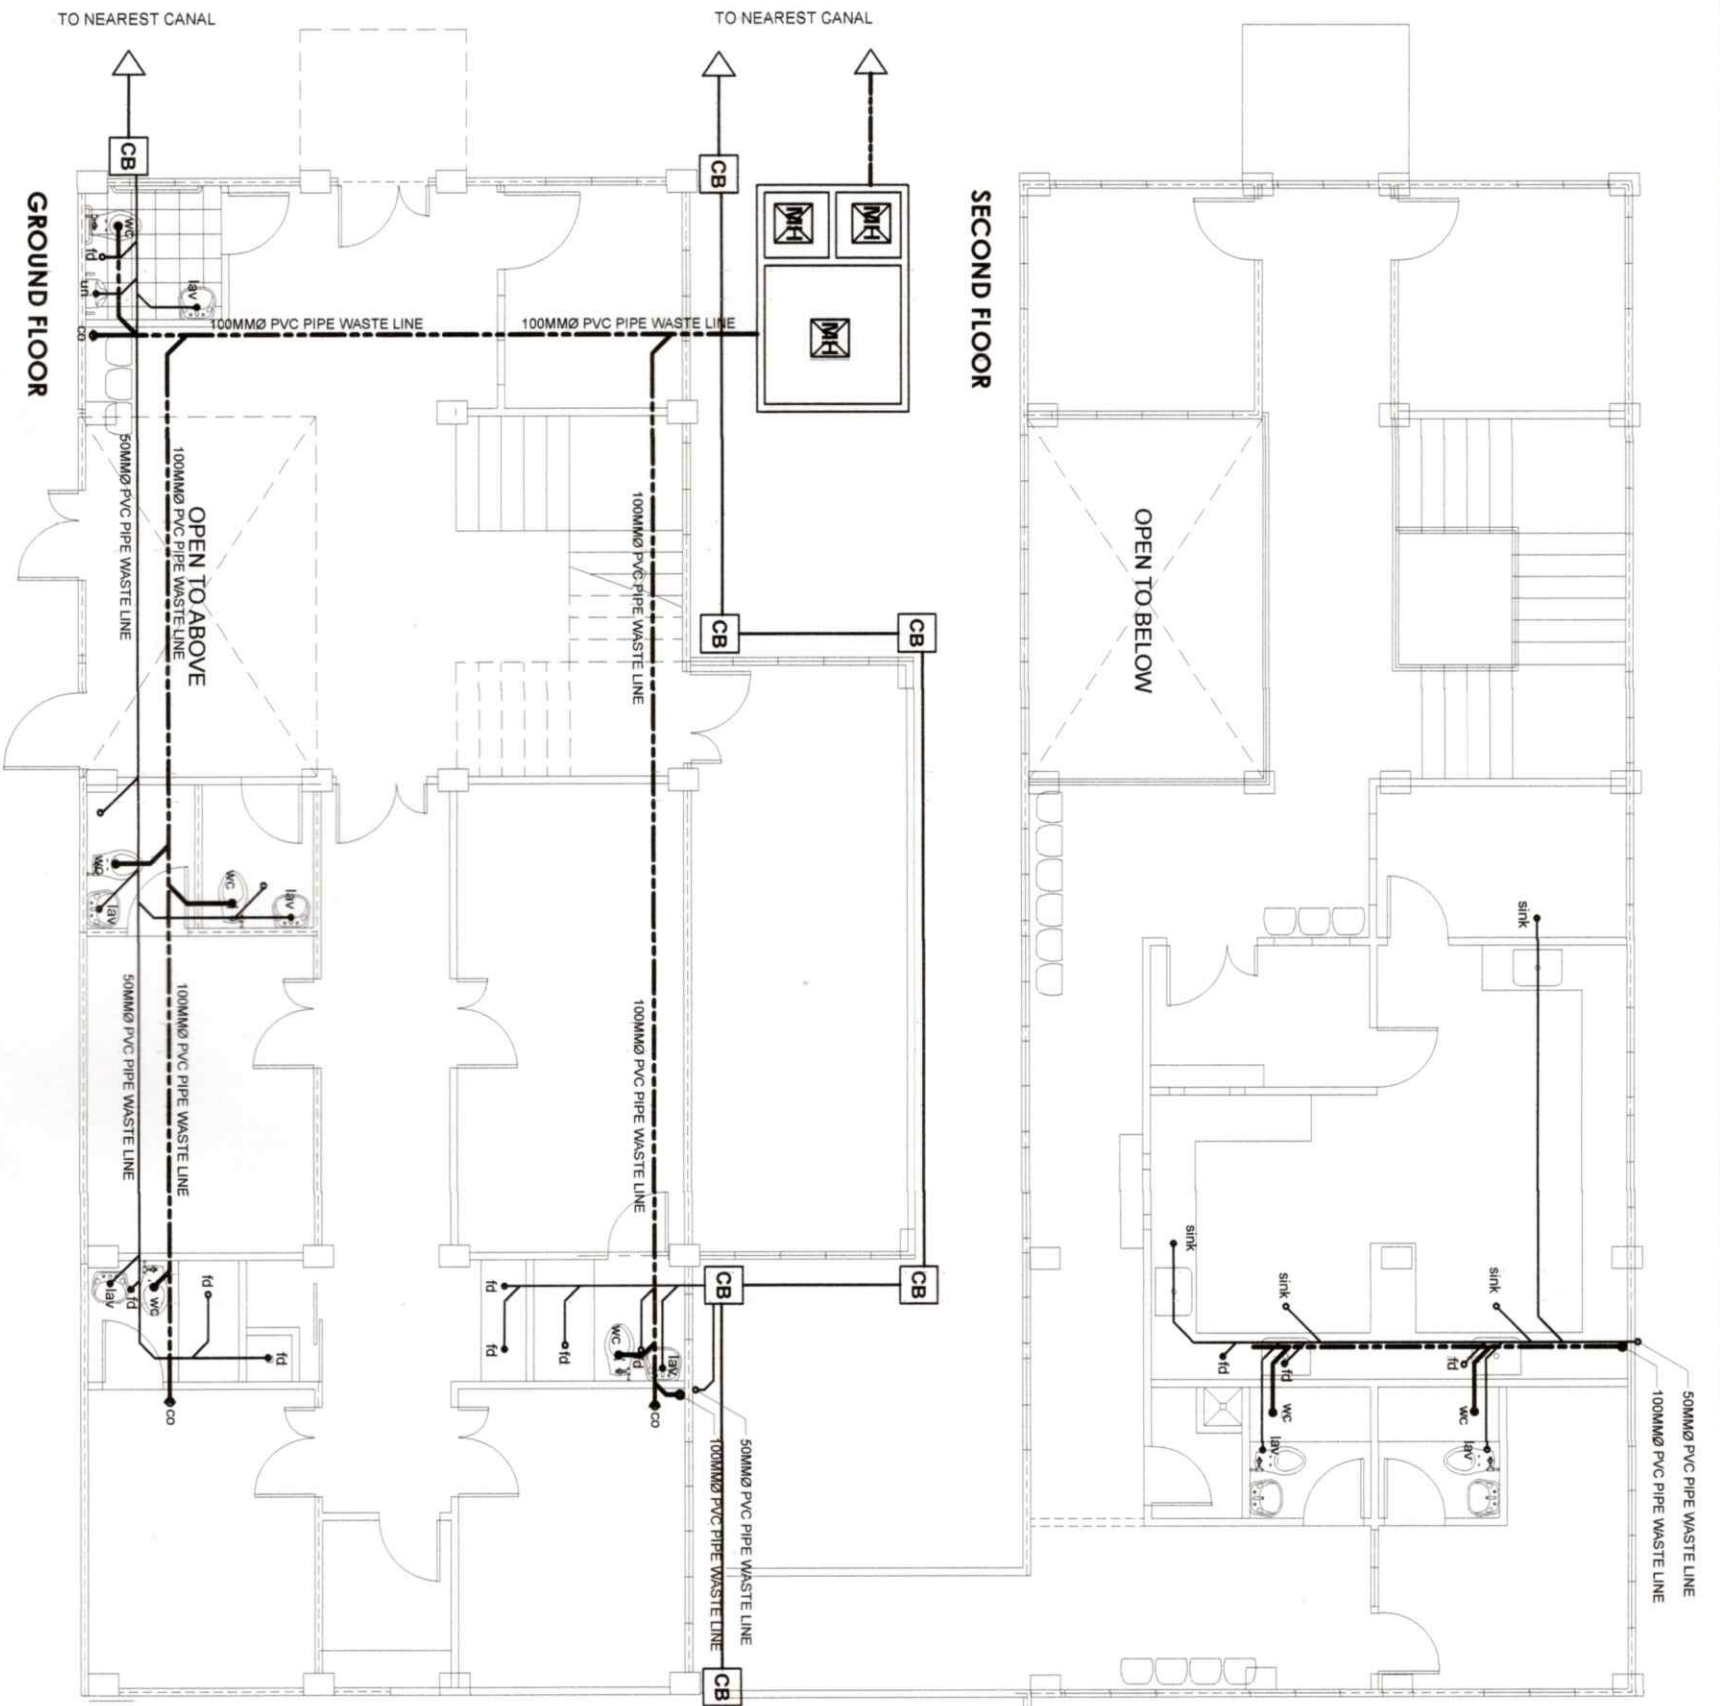

REPUBLIC OF THE PHILIPPINES
OFFICE OF THE BUILDING
OFFICIAL
MUNICIPALITY OF CABATUAN

BUILDING OFFICIAL

SANITARY

LEGEND:

SYMBOL	DESCRIPTION
	150MMØ PVC PIPE
	STORM DRAIN
	100MMØ PVC PIPE
	WASTE LINE
	50MMØ PVC PIPE
	WASTE LINE
	25MMØ WATER LINE
	GATE VALVE
	WATER PUMP
	WATER METER
	CHECK VALVE
	45 DEG ELBOW
	SANITARY WYE

ABBV.	DESCRIPTION
WC	WATER CLOSET
LAV	LAVATORY
DW	DEEP WELL
HB	HOSE BIBB
CO	CLEAN OUT
FAU	FAUCET
FD	FLOOR DRAIN
CB	CATCH BASIN
MH	MANHOLE
ST	SEPTIC TANK
DS	DOWN SPOUT
SD	SHOWER DRAIN
AV	ANGLE VALVE
SV	SHOWER VALVE
KS	KITCHEN SINK
OWT	OVERHEAD WATER TANK