



LEGEND:

SYMBOL	DESCRIPTION
	300MM RCP PIPE
	100MM PVC PIPE
	50MM PVC PIPE
	25MM WATER LINE
	GATE VALVE
	WATER PUMP
	WATER METER
	CHECK VALVE
	45 DEG ELBOW
	SANITARY WYE


ABBV.	DESCRIPTION
WC	WATER CLOSET
LAV	LAVATORY
DW	DEEP WELL
HB	HOSE BIBB
CO	CLEAN OUT
FAU	FAUCET
FD	FLOOR DRAIN
CB	CATCH BASIN
MH	MANHOLE
ST	SEPTIC TANK
DS	DOWN SPOUT
SD	SHOWER DRAIN
AV	ANGLE VALVE
SV	SHOWER VALVE
KS	KITCHEN SINK
OWT	OVERHEAD WATER TANK

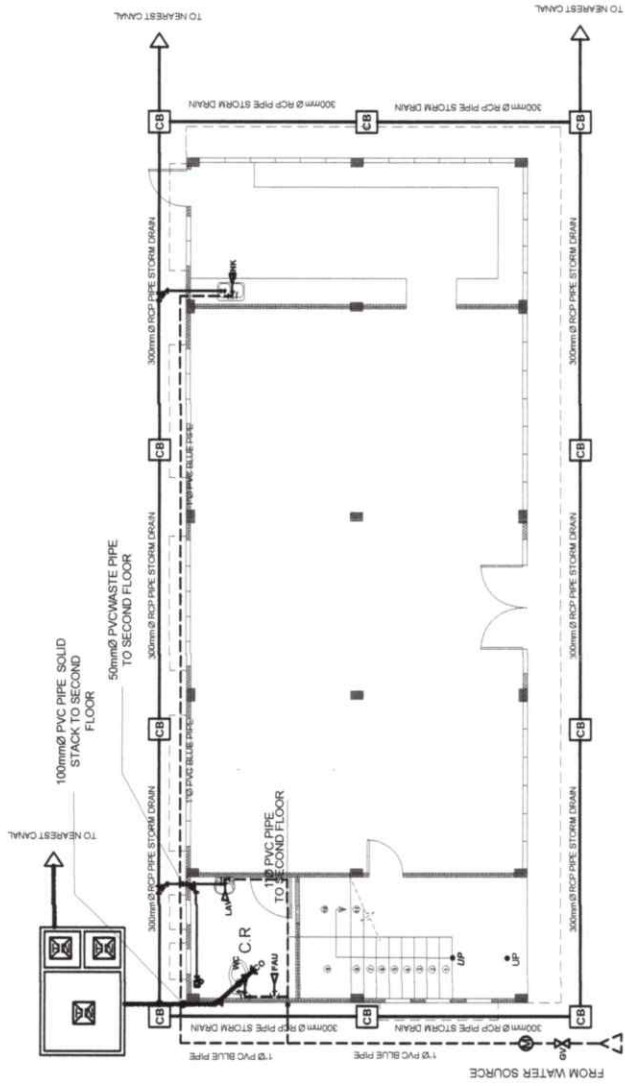

G/F PLUMBING LAY-OUT
SCALE: 1:100 METER

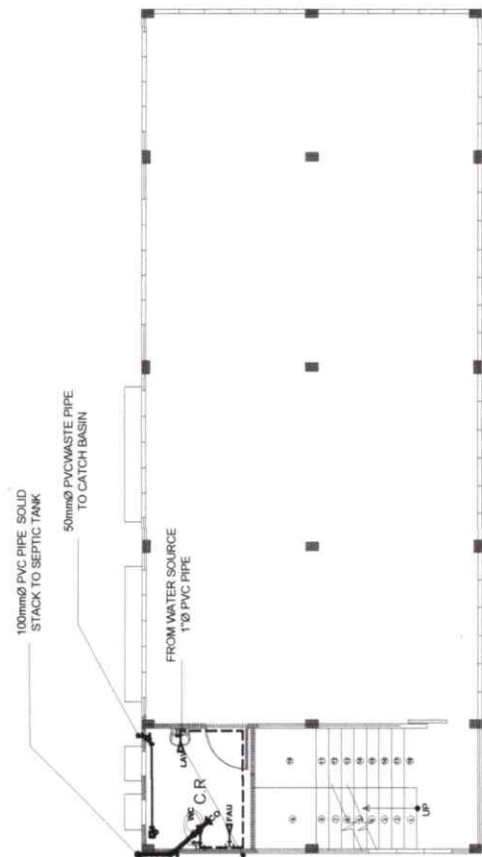

S/F PLUMBING LAY-OUT
SCALE: 1:100 METER

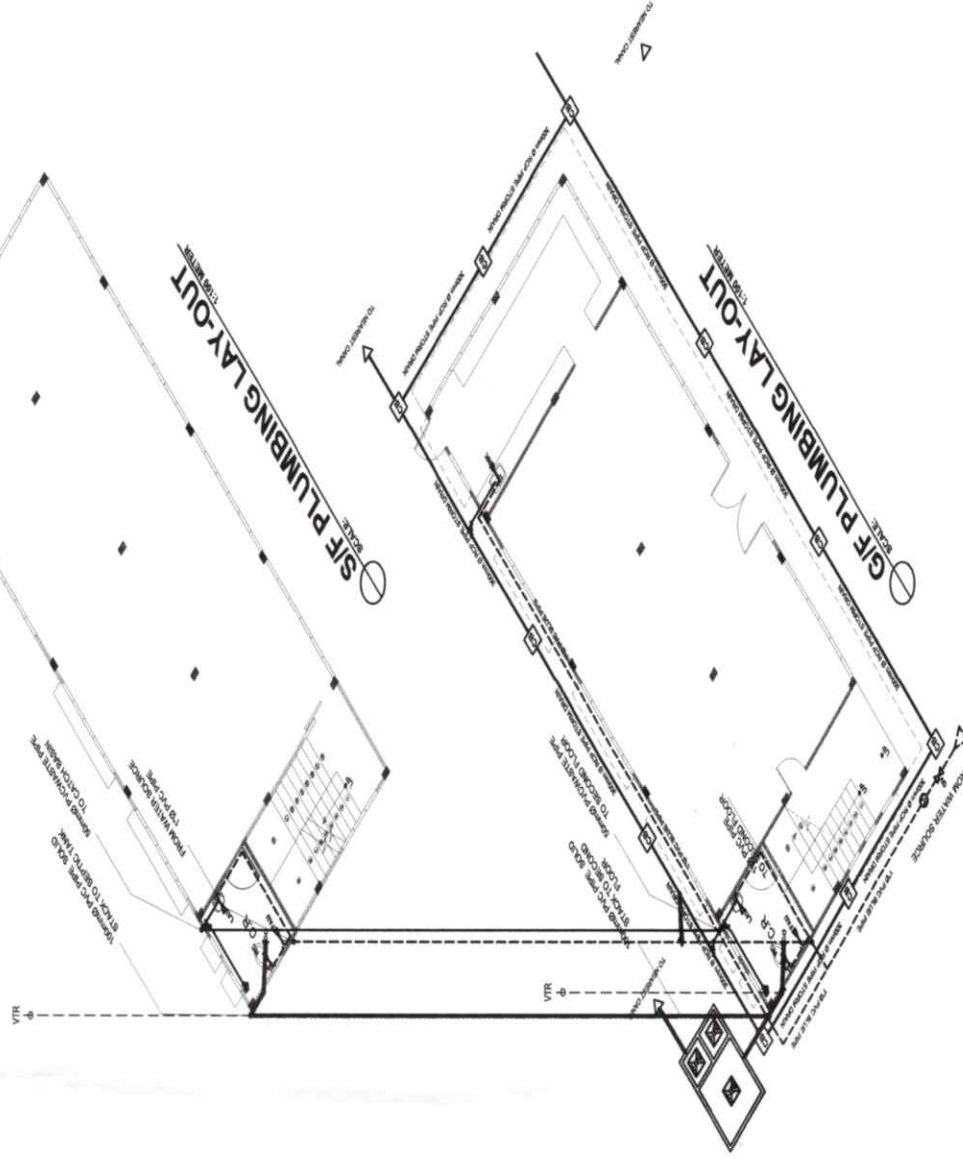

ISOMETRIC VIEW
SCALE: 1:100 METER



PROJECT TITLE:

PROPOSED CONSTRUCTION OF DA TRAINING CENTER

LOCATION: CABATUAN, ILOILO

CHECKED BY:

RICARMANDO T. VALENZUELA

MUNICIPAL ENGINEER

APPROVED BY:

HON. ELIZALDE G. PUENO

MUNICIPAL MAYOR

SHEET CONTENTS

AS SHOWN

SHEET NO.

P 1

PREPARED BY:

CORTZ

DATE: